


INCADRARE IN ZONA
Sc. 1: 5000

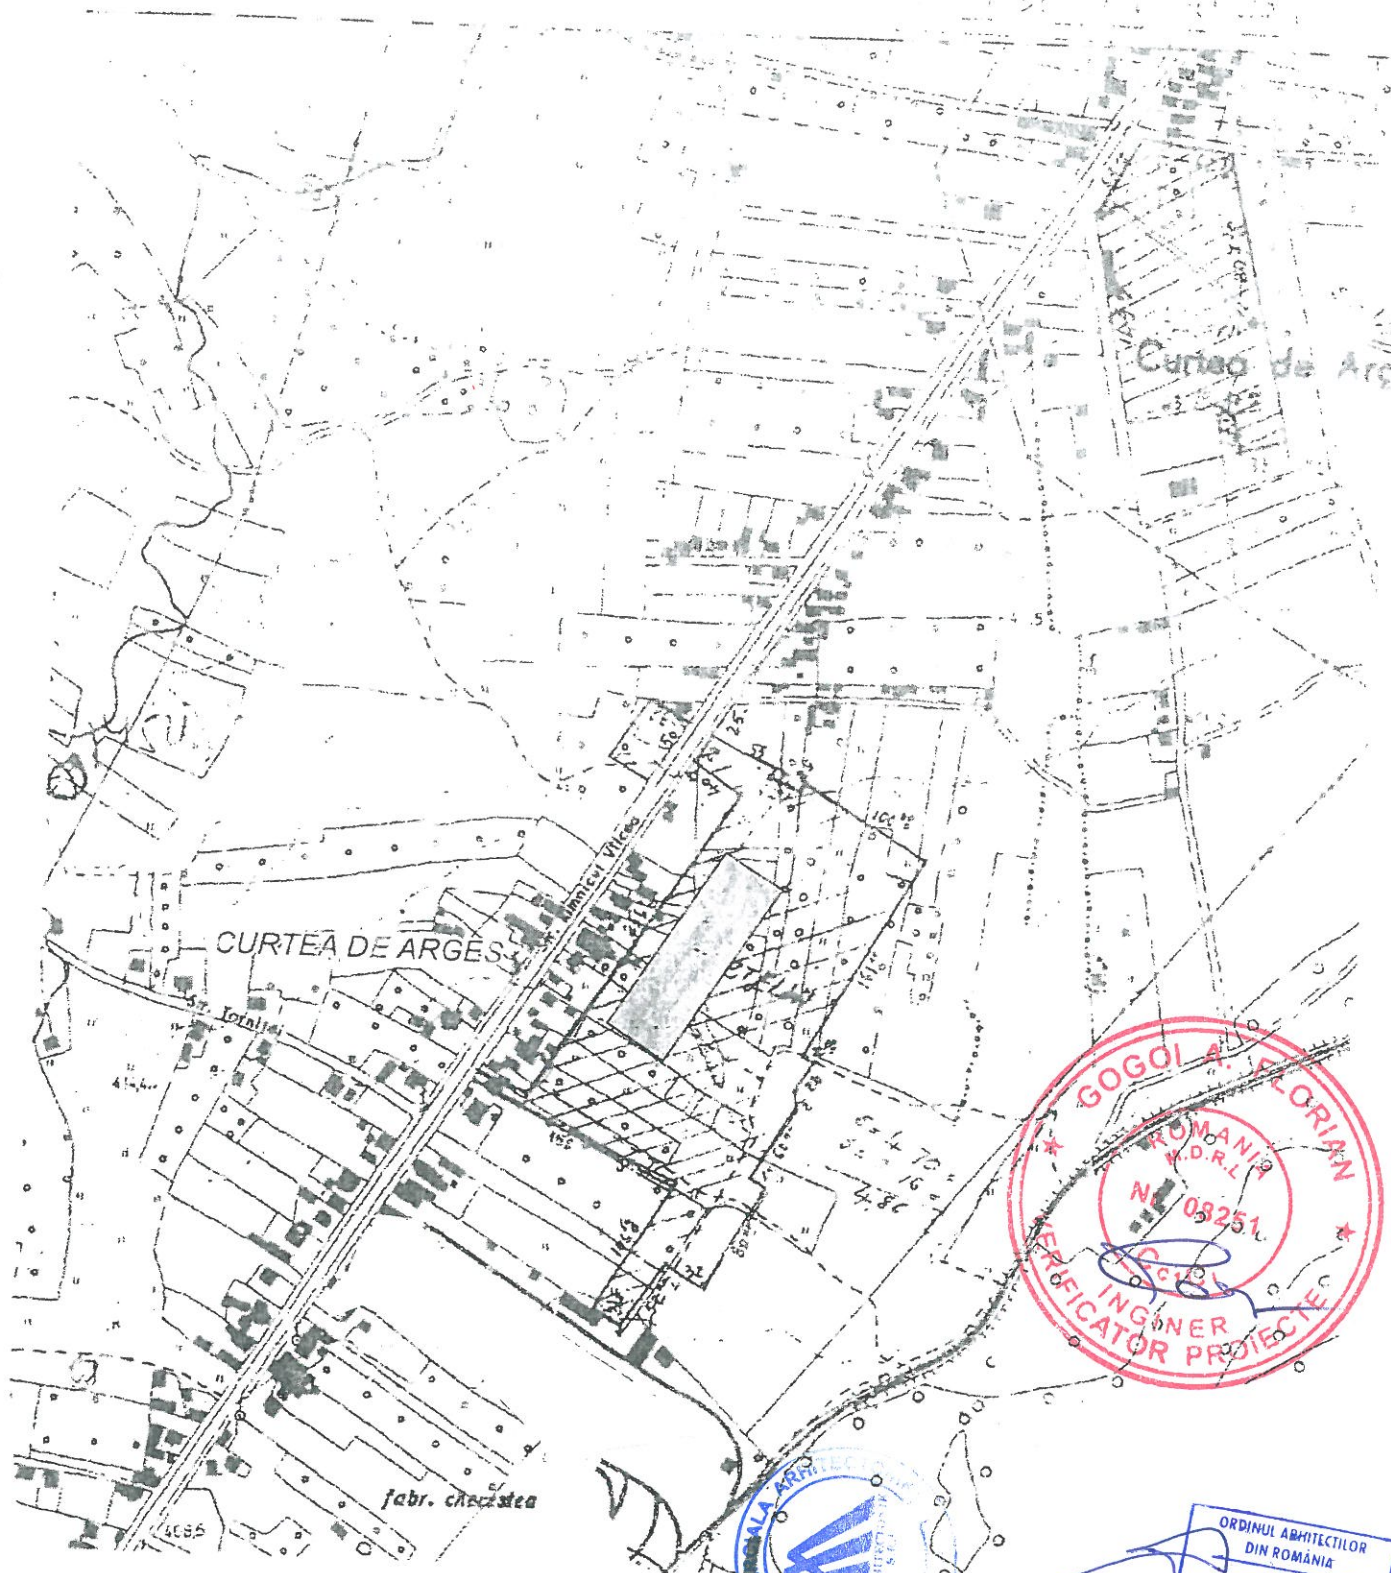

VERIFICATOR/ EXPERT	NUME	SEMNTURA	CERINTA	REFERAT/EXPERTIZA NR./DATA
Proiectant general		S.C. ARHITECTONIK S.R.L. Mun. Slatina, Jud. Olt, str. Arcului, nr. 1A J28/600/2007 e-mail: arhitectonik@yahoo.com; Tel: 0744.908.682		BENEFICIAR: S.C. EUROCOM EXPANSION S.A. Loc. BAICULESTI, Sal. ARGESINI, Str. PRINCIPALA Nr. 1, Jud. Argos
Proiectant specialitate	S.C. BIROU PROIECTARE DE ARHITECTURA S.R.L.			AMPLASAMENT Str. Rim. Valcea, Nr. 113-113C, Mun. Curtea de Arges, jud. Argos
SPECIFICATIE	NUME	SEMNTATURA	SCARA:	DENUMIRE PROIECT:
SEF PROIECT	Arh. Laurentiu Cristea		1/500	CONSTRUIRE HALA DE PRODUCIE PENTRU SPINTECARE, RETEZARE SI SORTARE CHERESTEA UBCATA DIN FAG SI ACHIZITE DE UTILAJE SPECIFICE Str. Rim. Valcea, Nr. 113-113C, Mun. Curtea de Arges, jud. Argos
PROIECTAT	Arh. Anca Paduraru		DATA:	TITLU PLANSA:
DESENAT	Arh. Anca Paduraru		2018	PLAN INCADRARE IN ZONA
				PROIECT NR.: 230/2018
				FAZA: P.T.
				PLANSA NR.: A01