

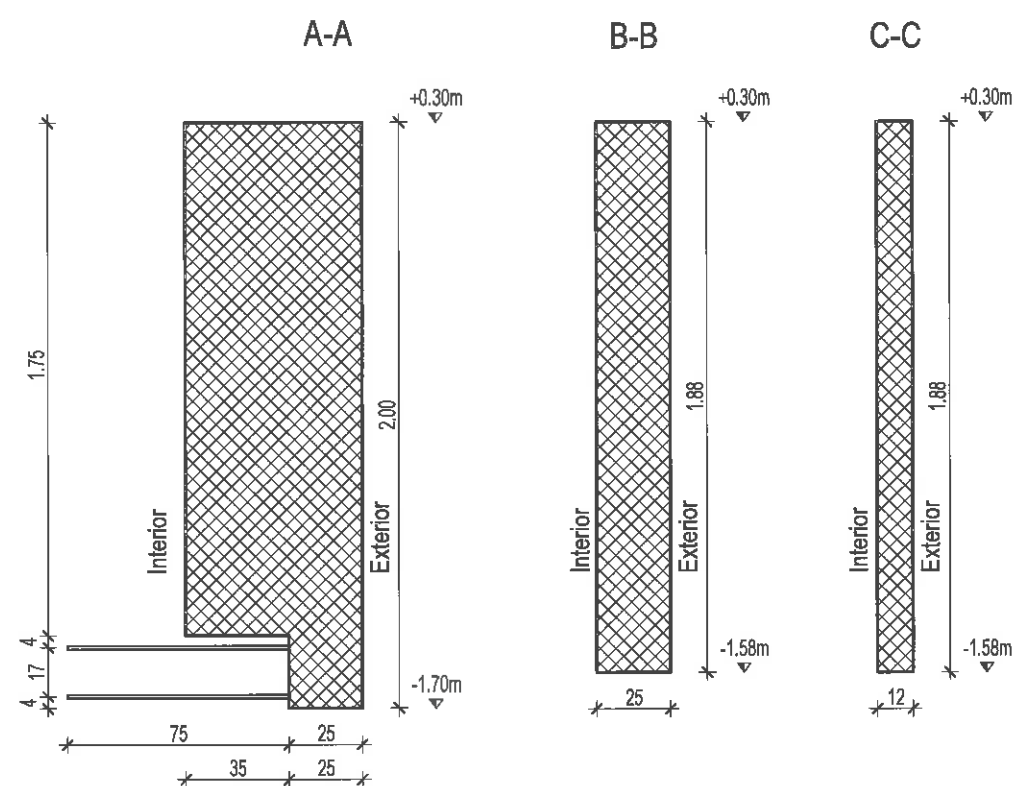
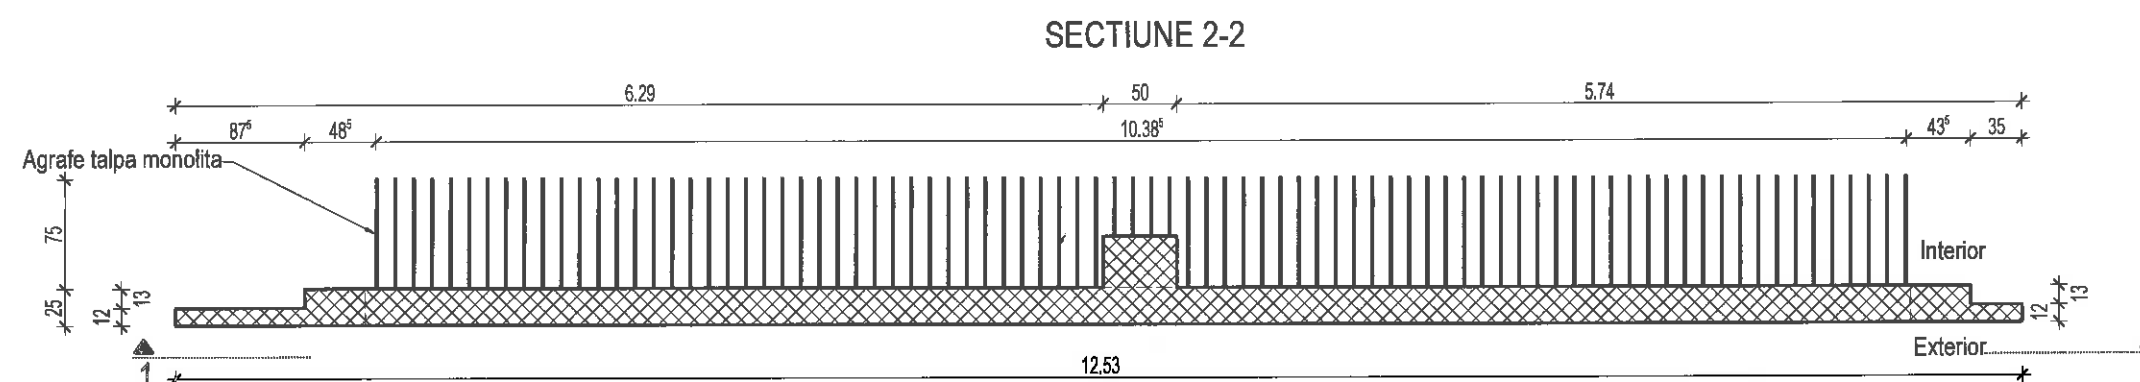


Plan cofraj parapet tip 6008

Scara 1:50

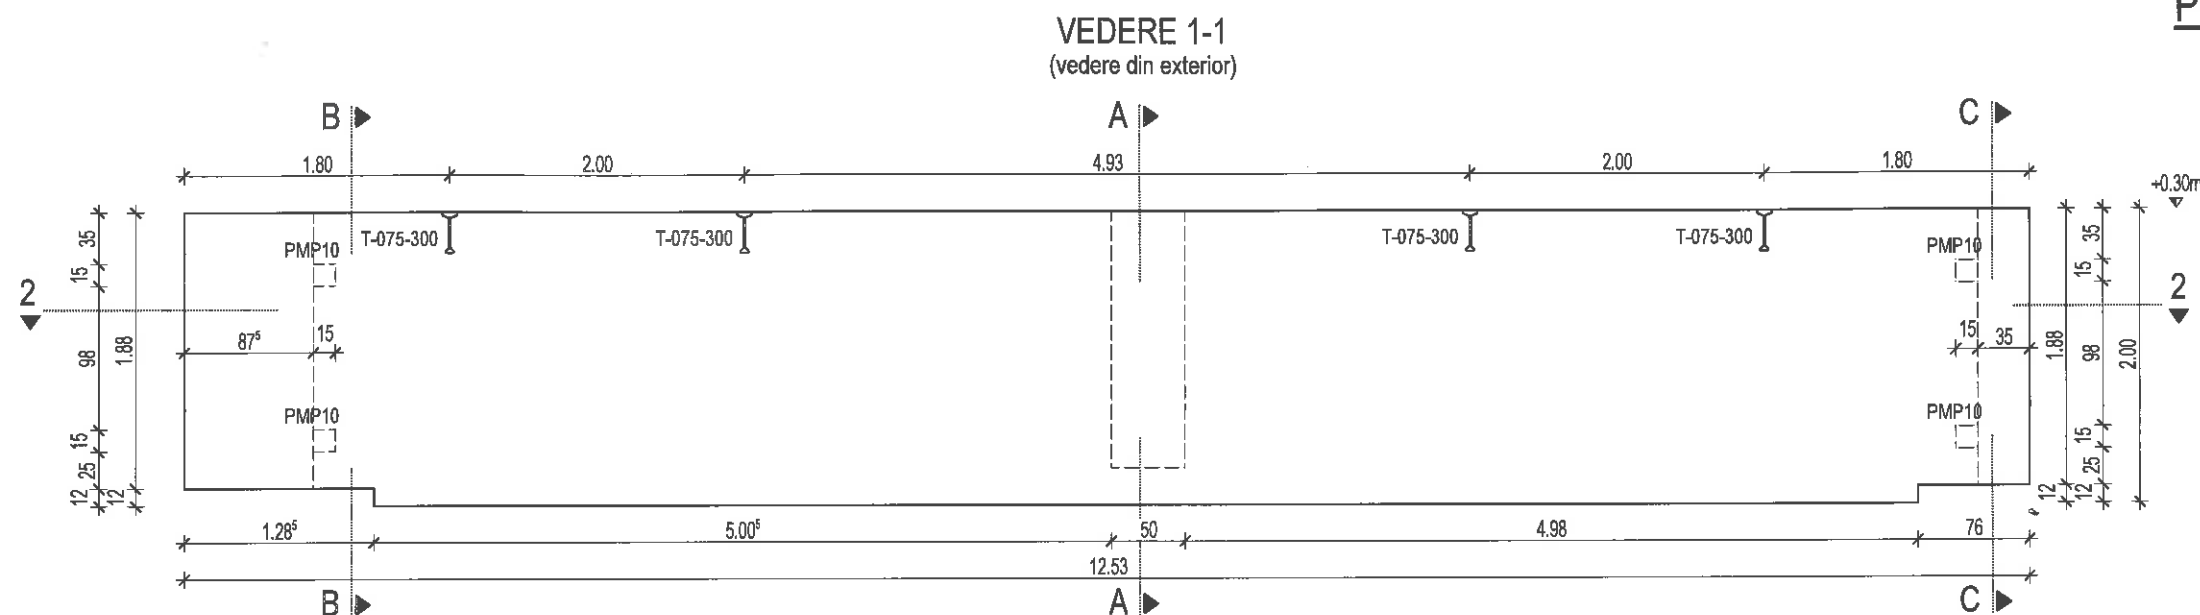

Armare simetrica parapet tip 6006

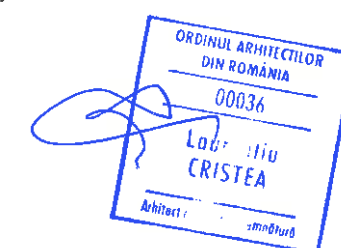

Accesorii pentru un element

Denumire	buc.	Descriere
PMP10	4	Placuta metalica
T-075-300	4	Piesa de manipulare

Beton: C25/30, S3/S4, XC2, XF3, XM1, CEM I, I52.5R, 0-16

Volum: 6.21 m³

Masa: 16.16 t

Bucati : Vezi plan dispunere.



VERIFICATOR/ EXPERT	NUME	SEMNTURA	CERINTA	RECEPUTA EXPERTIZA NR. DATA
	ing. Păcurar Vasile		A1, A2	
Proiectant general	S.C. ARHITECTONIK S.R.L.			BENEFICIAR: S.C. EUROCOM EXPANSION S.A.
Proiectant specialitate	S.C. PLAN 31 RO S.R.L.			Lac. BAICULESTI, Sat. ARGESINI, Str. PRINCIPALA, Nr.1, Jud. Argeș
SPECIFICATIE	NUME	SEMNTATURA	SCARA:	TITLU PROIECT:
SEF PROIECT	arh. Laurențiu Cristea		1:50	CONSTRUIRE HALA DE PRODUCȚIE PENTRU SPINTECARE, REIEZARE SI SORTARE CHERESTEA USCATA DIN FAG SI ACHIZITIE DE UTILAJE SPECIFICE
PROIECTAT	ing. Tere Sergiu-Gheorghe		DATA:	TITLU PLANSĂ:
DESENAT	ing. Tere Sergiu-Gheorghe		14 noiembrie 2018	Plan cofraj parapet tip 6008
				PLANSĂ NR. R 908