
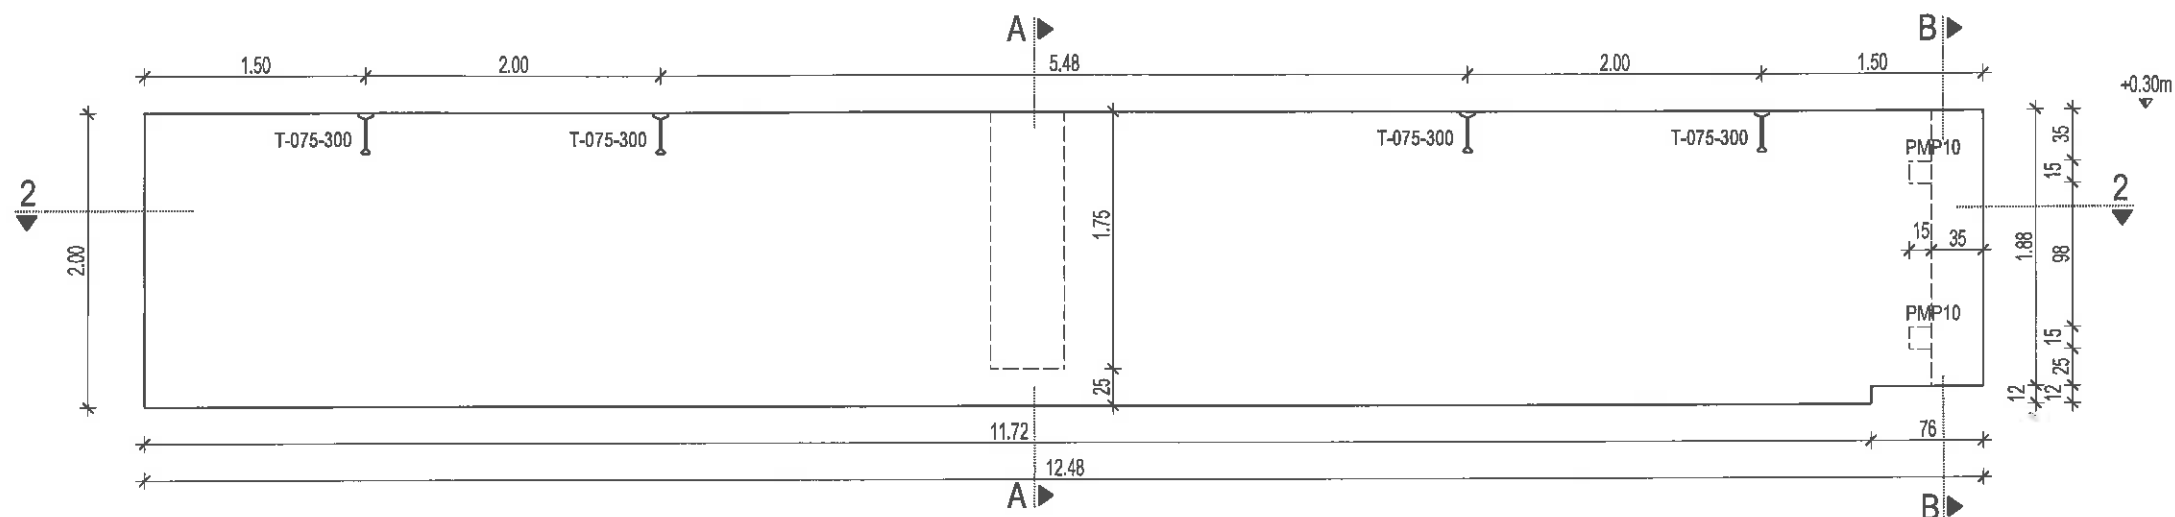
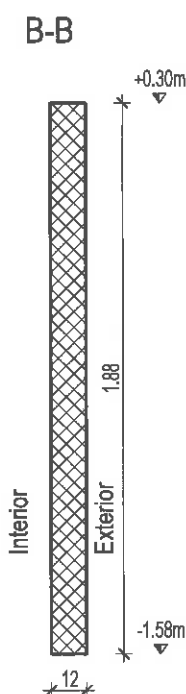
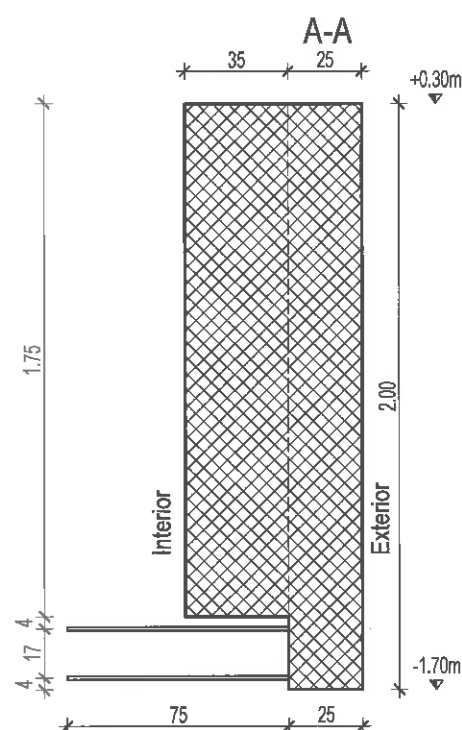


VEDERE 1-1
(vedere din exterior)

SECTIUNE 2-2

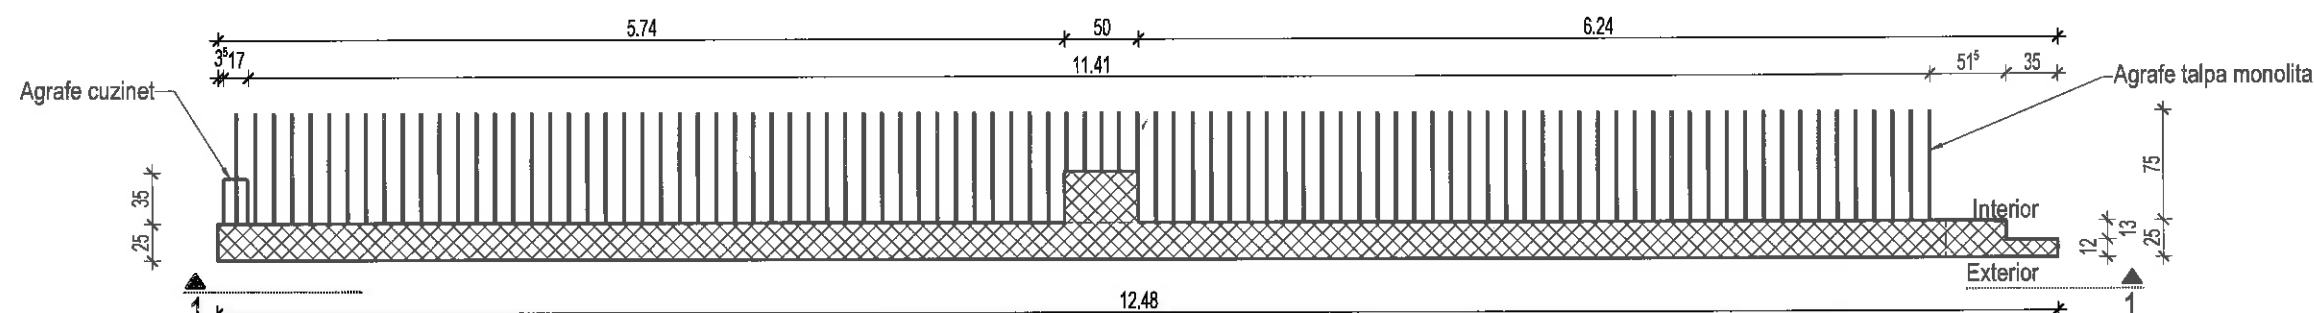

Accesorii pentru un element

Denumire	buc.	Descriere
PMP10	2	Placuta metalica
T-075-300	4	Piesa de manipulare

Otel: S500
 Beton: C25/30, S3/S4, XC2, XF3, XM1, SEM I, IS2.5R, C16
 Volum: 6.44 mc
 Masa: 16.74 t
 Bucati : Vezi plan dispunere.



VERIFICATOR/ EXPERT	NUME	SEMNTURA	CERINTA	REVERAT/EXPERTIZA NR./DATA
ing. Pacurar Vasile			A1, A2	
Proiectant general	S.C. ARHITECTONIK S.R.L.			BENEFICIAR: S.C. EUROCOM EXPANSION S.A. Loc. BAICULESTI, Str. ARGESIEI, Nr. 1, Jud. Argeș
Proiectant specialitate	S.C. PLAN 31 RO S.R.L.			AMPLASAMENT Str. Bm. Valcea, Nr. 113-113C, Mun. Curtea de Argeș, Jud. Argeș
SPECIFICATIE	NUME	SEMNTURA	SCARA:	TITLU PROIECT:
SEF PROIECT	ing. Tere Sergiu-Gheorghe		1:50	CONSTRUIRE HALA DE PRODUCTIE PENTRU SPINTEGARE, RETEZARE SI SORTARE CHERESTEA USCATA DIN FAG SI ACHITIE DE UTILAJE SPECIFICE
PROIECTAT	ing. Tere Sergiu-Gheorghe		DATA:	TITLU PLANSĂ:
DESENAT	ing. Tere Sergiu-Gheorghe		14 noiembrie 2018	Plan cofraj parapet tip 6110