



VEDERE LATERALA

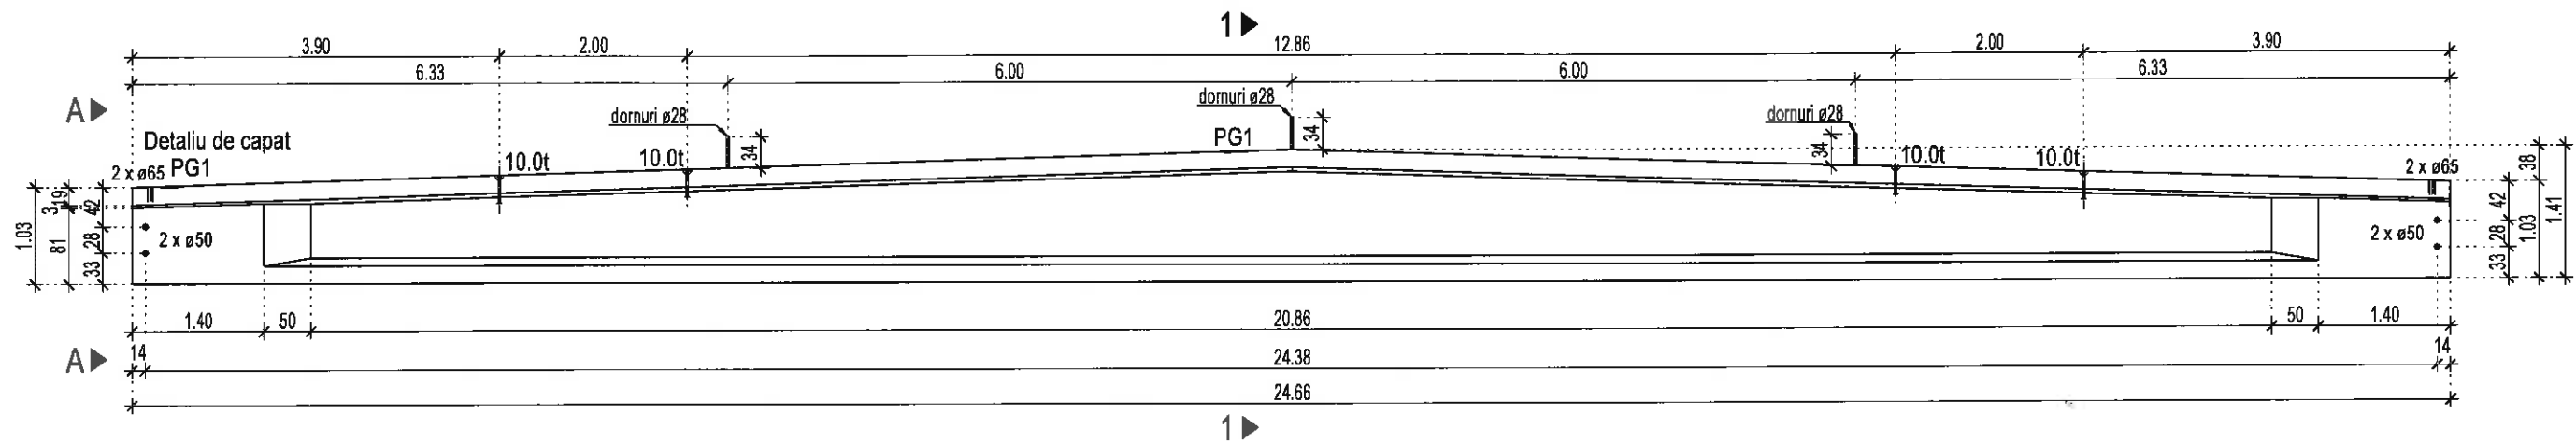

VEDERE DE SUS

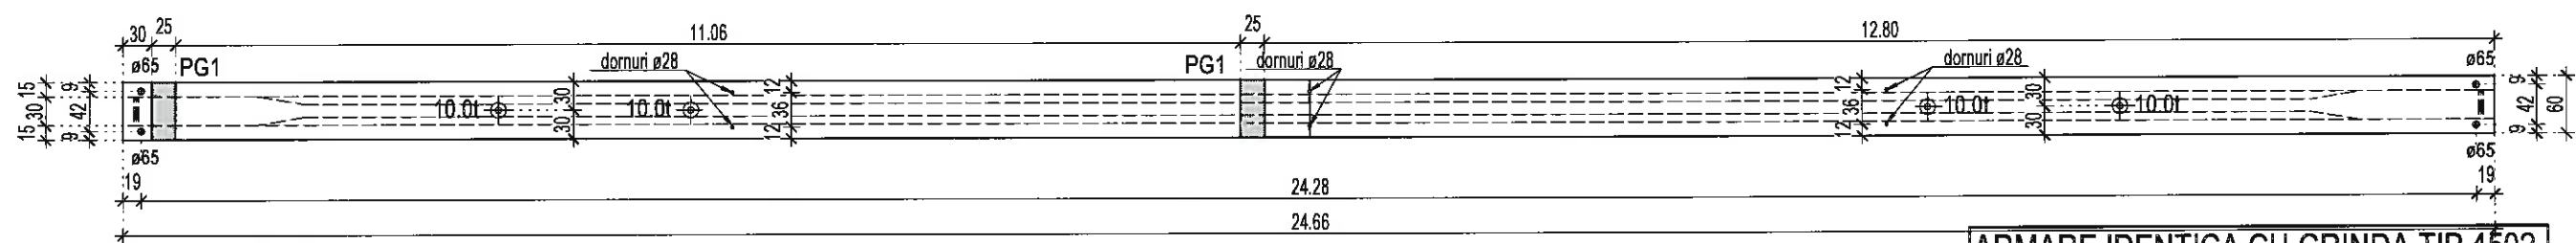


ARMARE IDENTICA CU GRINDA TIP 4502

- NOTA:
1. CAPETELE DORNURILOR SE VOR FILETA M24...10cm.
 2. DUPA REALIZAREA GRINZILOR DORNURILE SE VOR ZINCA.


Piese Inglobate	
ELEMENT	BUC
TERWA 10t - 100-0340	4
Tub PVC ø50...300	4
Tub Gofrat ø65...220	4
PG1	2

Beton: C50/60; XC1; S3/S4; CEM I52.5R; 0-16
Volum: 7.68 m³
Masa: 19.98 t
Bucati: vezi plan dispunere



SECTIUNEA 1-1

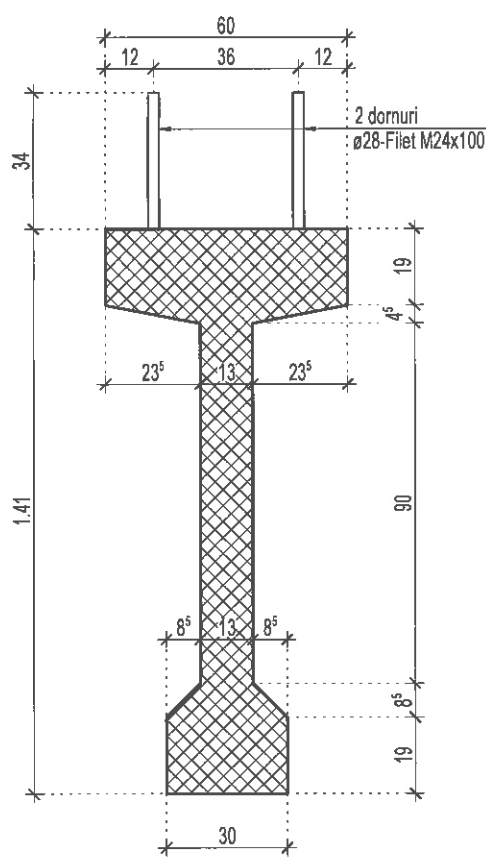

VEDEREA A-A

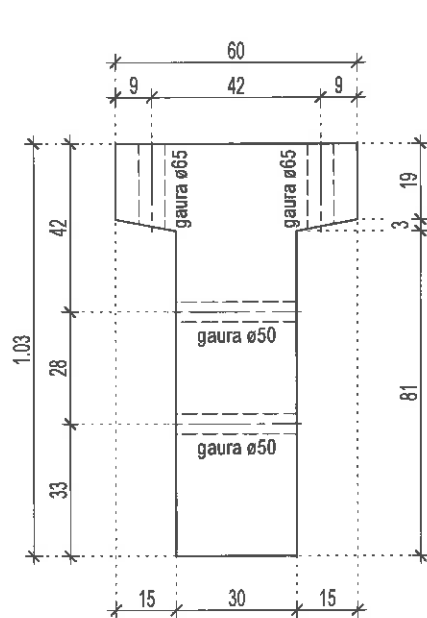

DETALIU DE CAPAT

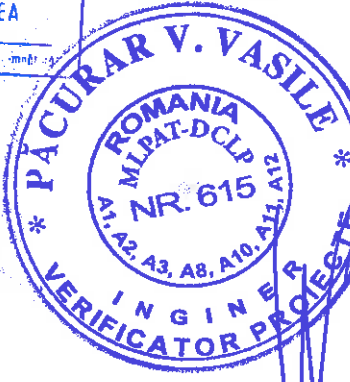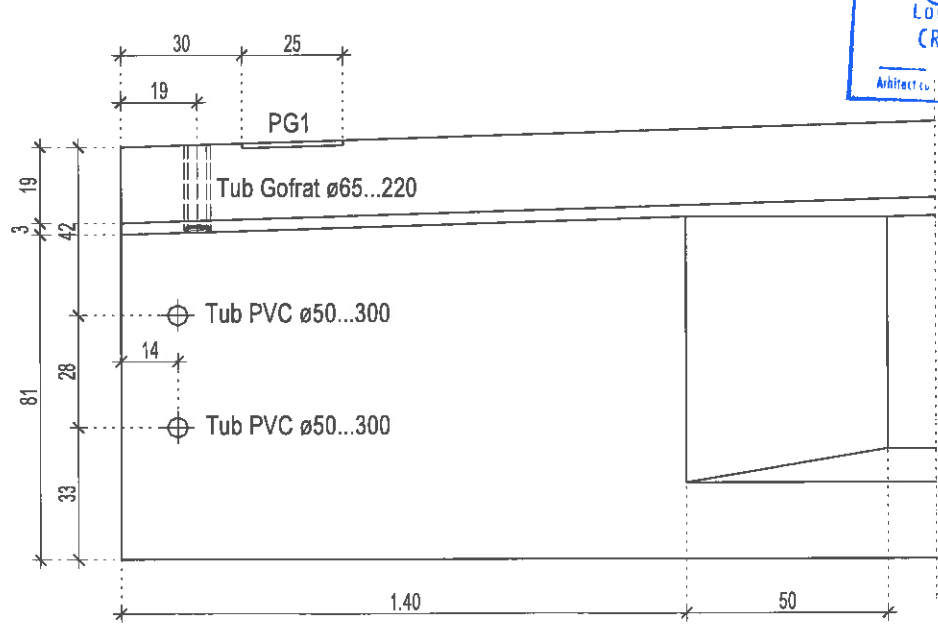

VERIFICATOR/EXPERT	NUME	SEMNATURA	CERINTA	REFERAT/EXPERTIZA NR./DATA	
Proiectant general	ing. Păcurar Vasile		A1, A2		
Proiectant specialitate	S.C. PLAN 31 RO S.R.L.				
SPECIFICATIE	NUME	SEMNATURA	SCARA:	TITLU PROIECT:	
SEF PROIECT	arh. Laurențiu Cristea		1:75	CONSTRUIRE PALA DE PRODUCTIE PENTRU SPINTECARE, RETEZARE SI SORTARE CHERESTEA LUSCATA DIN FAGSI SI ACHIZITIE DE UTILAJE SPECIFICE	
PROIECTAT	ing. Tere Sergiu-Gheorghe		DATA:	TITLU PLANSĂ:	
DESENAT	ing. Tere Sergiu-Gheorghe		14 noiembrie 2018	Plan Cofraj Grinda Principala tip 4508	