
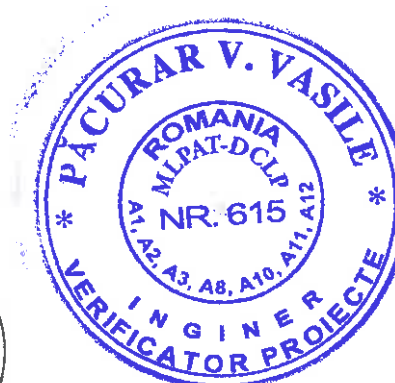
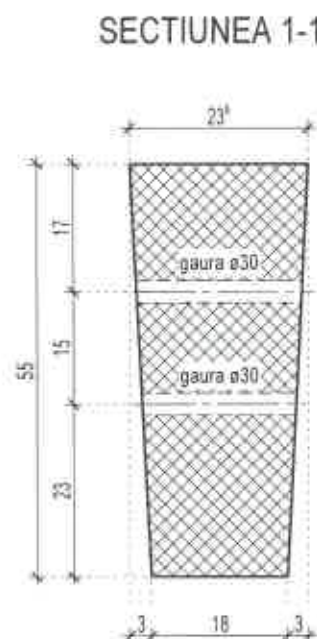
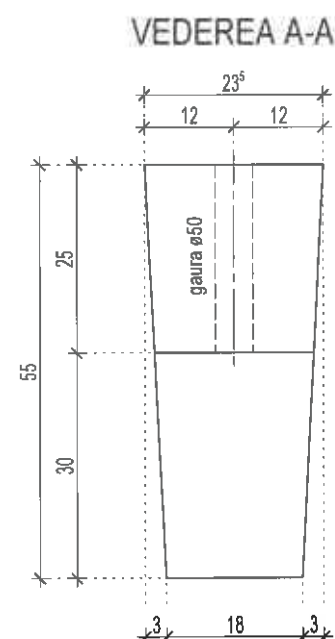
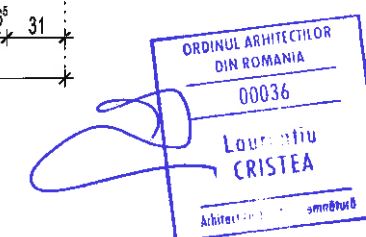


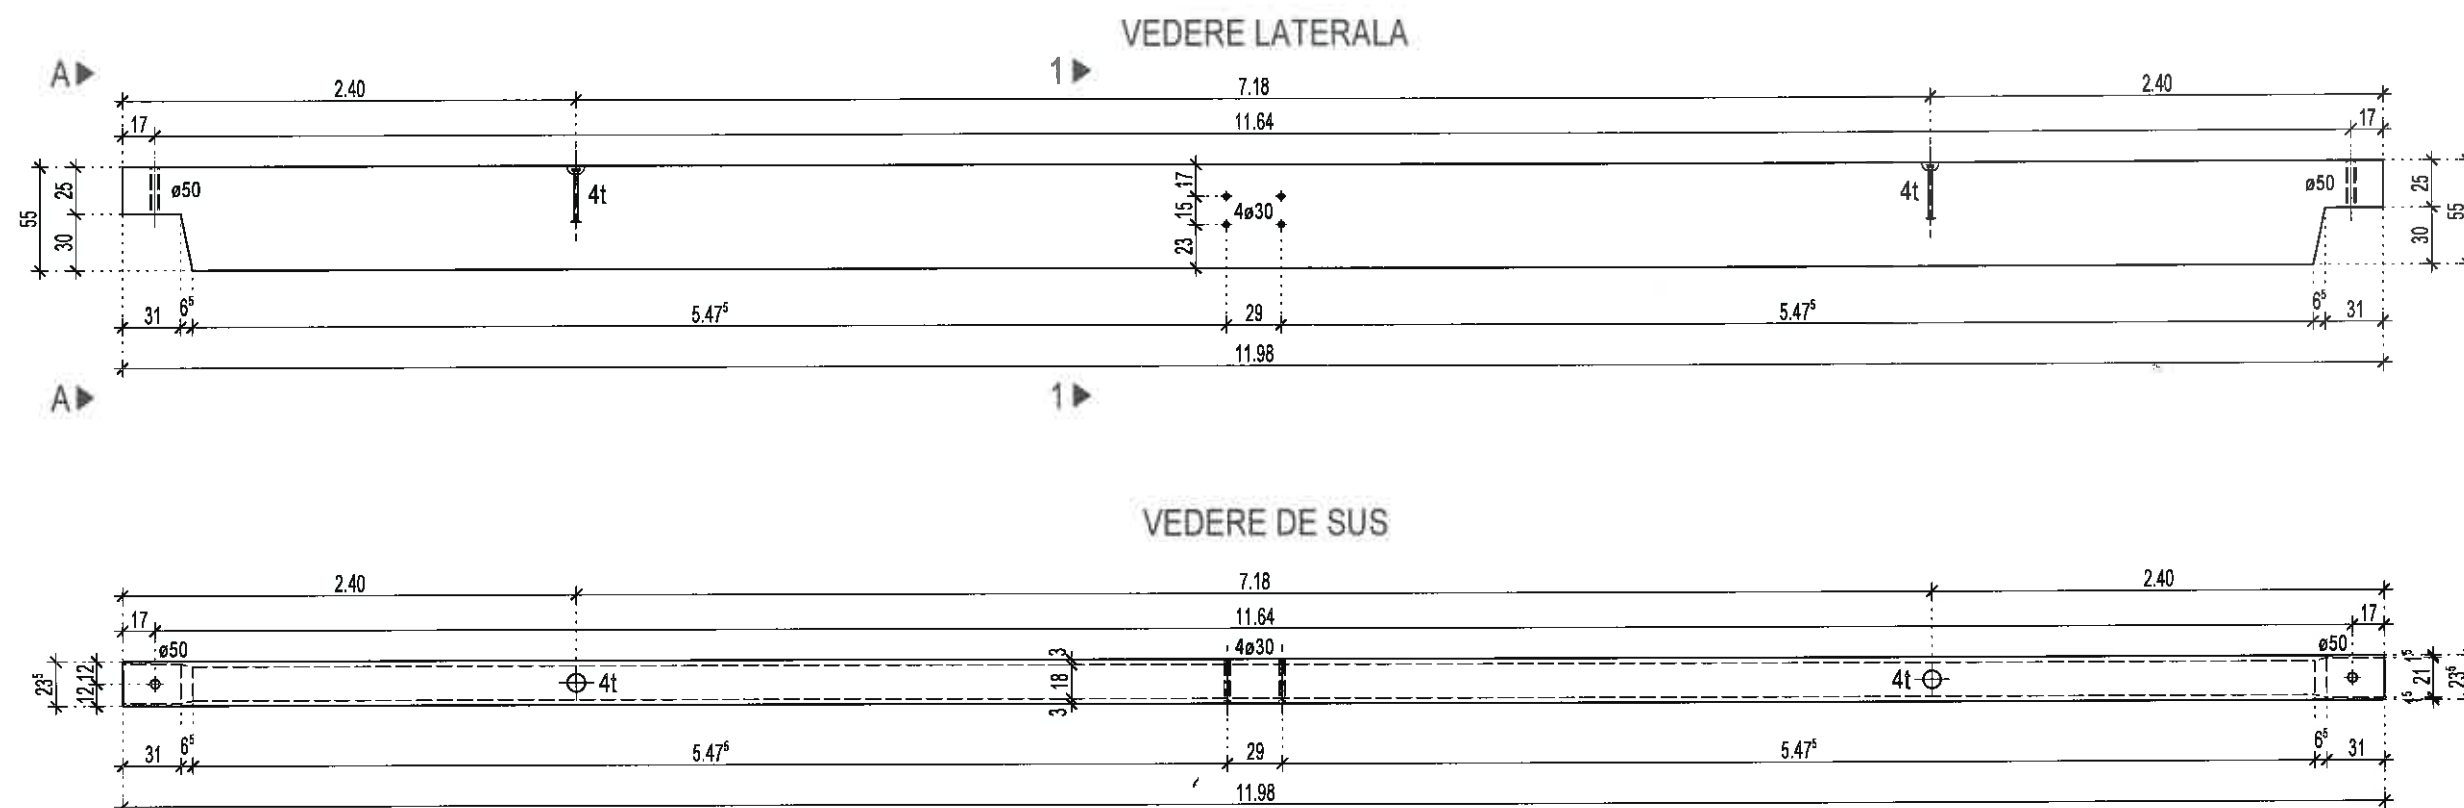

Piese Inglobate:
Terwa - T-040-240 - 2 buc.
Tub PVC $\phi 30$ L=220mm - 4 buc.
Tub gofrat $\phi 50$ L=250mm - 2 buc.

Beton: C50/60; XC1, S3, CEM I 52.5R; 0-16
Volum: 1.33 m³
Masa: 3.458 t
Bucati: vezi plan dispunere

VERIFICATOR/ EXPERT	NUME	SEMNTURA	CERINTA	REFERAT/EXPERTIZA NR./DATA
	ing. Păcurar Vasile		A1, A2	
Proiectant general	S.C. ARHITECTONIK S.R.L.			BENEFICIAR: S.C. EUROCOM EXPANSION S.A. Loc. BAIU ESTIL, Str. ARGESEN, Nr. 1, Jud. Arges
Proiectant specialitate	S.C. PLAN 31 RO S.R.L.			AMPLASAMENT Str. Bm. Valcea, Nr. 113-113C, Mun. Cistea de Arges, Jud. Arges
SPECIFICATIE	NUME	SEMNTURA	SCARA:	TITLU PROIECT:
SEF PROIECT	arh. Laurentiu Cristea		1:40	CONSTRUIRE PALA DE PRODUCTIE PENTRU SPINTECARE, RETEZARE SI SORTARE CHERESTEA LUCATA DIN FAG SI ACHIZITIE DE UTILAJE SPECIFICE
PROIECTAT	ing. Tere Sergiu-Gheorghe		DATA:	FAZA:
DESENAT	ing. Tere Sergiu-Gheorghe		14 noiembrie 2018	DDE
				TITLU PLANSA:
				Plan Cofraj Pana Tip 4704
				PLANSĂ NR. R 604