
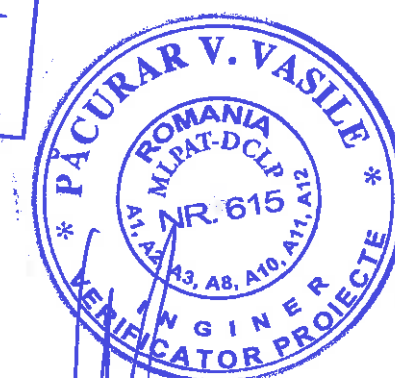
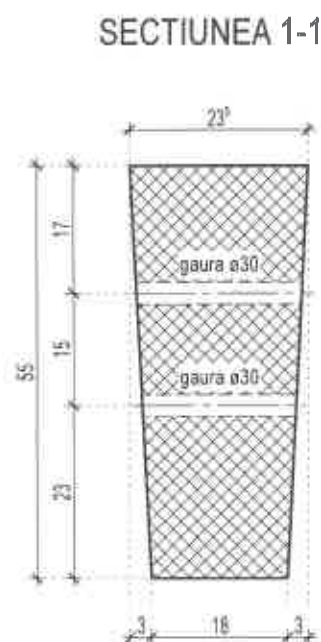
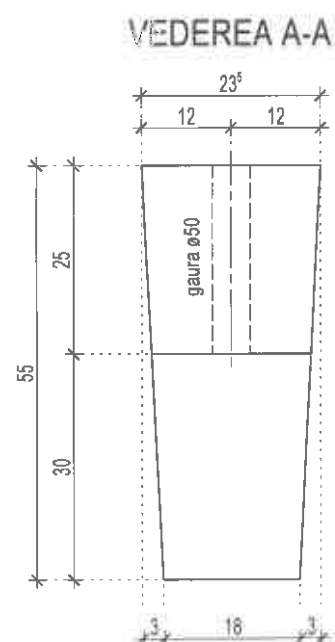


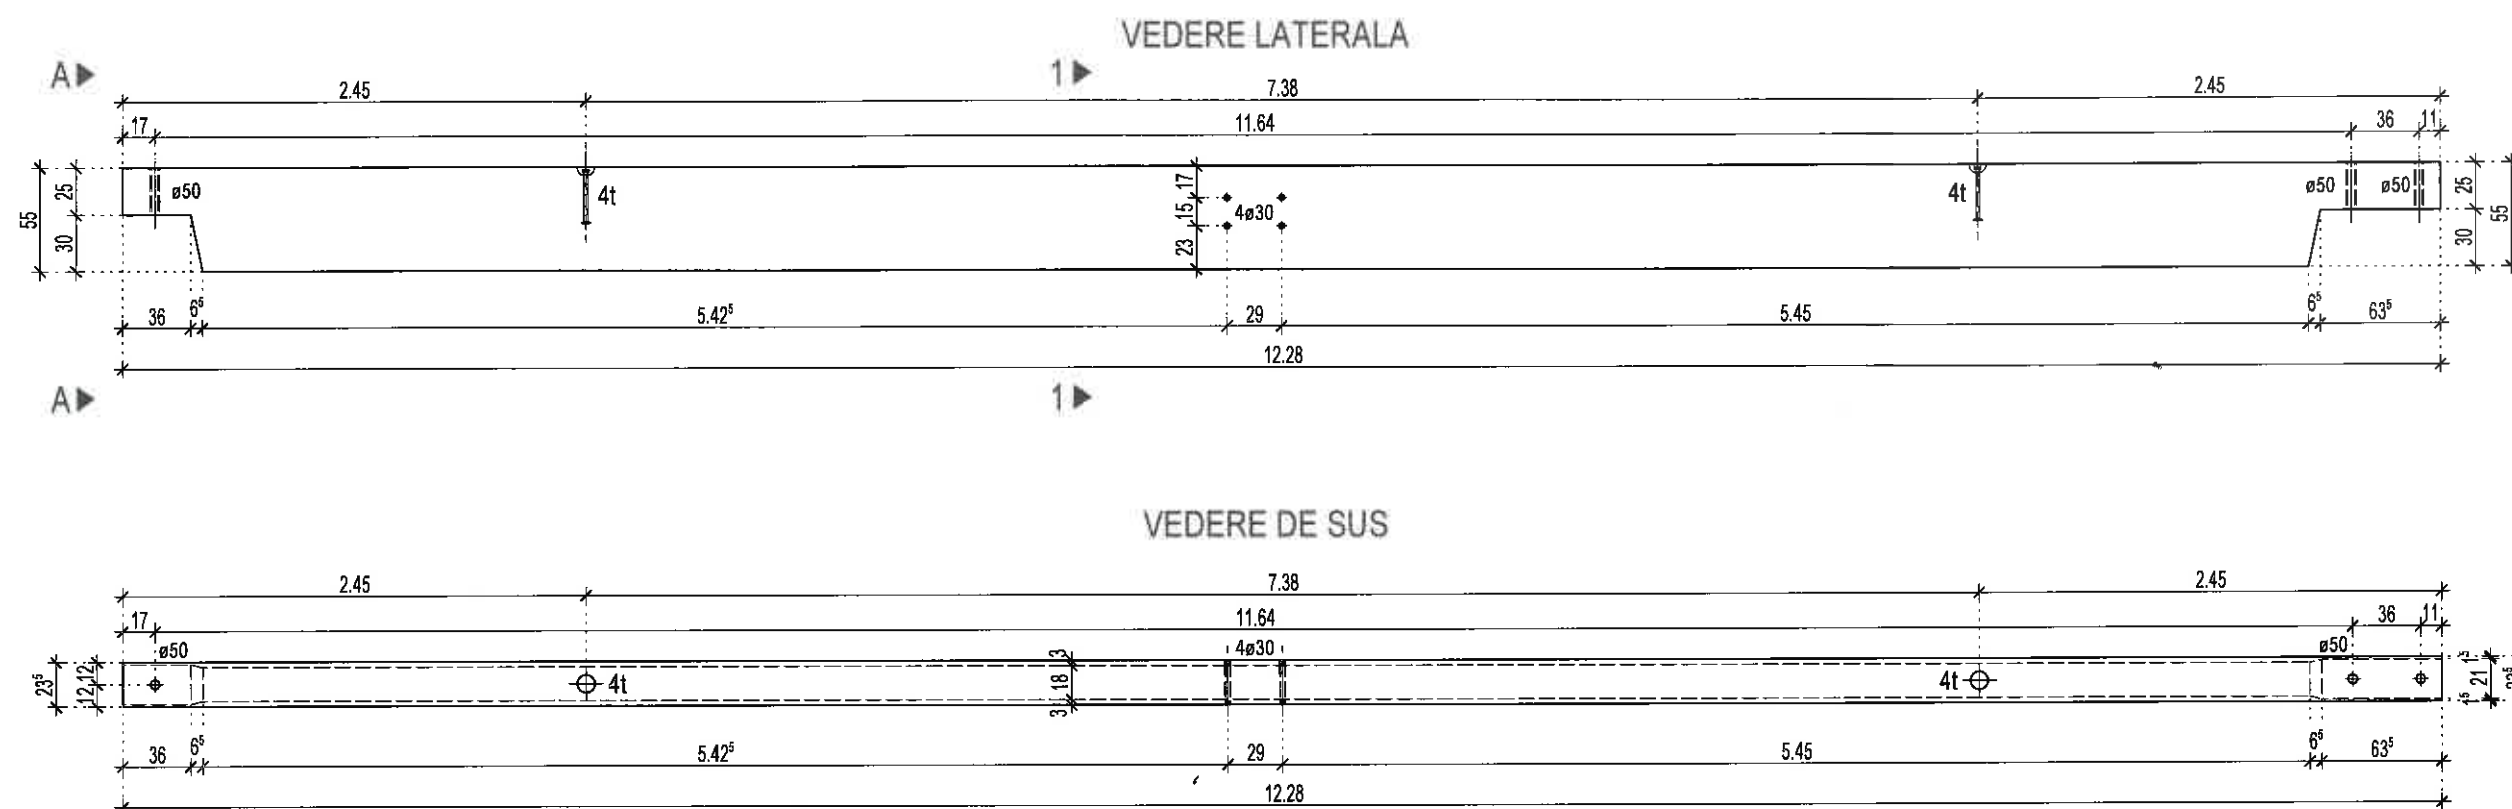

Piese Inglobate:
Terwa - T-040-240 - 2 buc.
Tub PVC ø30 L=220mm - 4 buc.
Tub gofrat ø50 L=250mm - 3 buc.

Beton: C50/60; XC1, S3, CEM I 52.5R; 0-16
Volum: 1.341 m³
Masa: 3.486 t
Bucati: vezi plan dispunere

VERIFICATOR/ EXPERT	NUME	SEMNTURA	CERINTA	REFERAT/EXPERTIZA NR./DATA
Proiectant general	ing. Păcurar Vasile		A1, A2	
Proiectant specialitate	S.C. ARHITECTONIK S.R.L. Mun. Slatina, Jud. CM, str. Ardealului 1A, 220002007 e-mail: arhitectonik@yahoo.com, Tel: 0744.960.682			BENEFICIAR: S.C. EUROCOM EXPANSION S.A. Loc. Băilele 111, Jud. Argeș, Str. Principala Nr. 1, Jud. Argeș AMPLASAMENT
SPECIFICATIE	NUME	SEMNTURA	SCARA:	TITLU PROIECT:
SEF PROIECT	ing. Tere Sergiu-Gheorghe		1:40	CONSTRUIRE HALA DE PRODUCTIE PENTRU SPINTECARE, RETEZARE SI SORTARE CHERESTEA USCATA DIN FAG SI ACHIZITIE DE UTILAJE SPECIFICE
PROIECTAT	ing. Tere Sergiu-Gheorghe		DATA:	TITLU PLANSA:
DESENAT	ing. Tere Sergiu-Gheorghe		14 noiembrie 2018	Plan Cofraj Pana Tip 4706
				PLANSĂ NR. R 606